





WISH ARCHITECTS LTD.

YOUR WISH IS OUR DESIGN

T: 0121 751 7866 | M: 0751 365 1786 | E: studio@wisharchitects.co.uk | W: www.wisharchitects.co.uk


NOTES:
Copyright Wish Architects Ltd. No implied license exists. Contractors must verify all dimensions on site before commencing any work or shop drawings. This drawing is not to be scaled. Use figured dimensions only. Subject to statutory approvals and surveys. Building areas are liable to adjustment over the course of the design process due to the ongoing construction detailing developments. All structural elements are indicative. All structural elements to be checked and approved by qualified Structural Engineer before any construction work commences. Please note the information contained within this drawing is solely for the benefit of the employer and should not be relied upon by third parties.

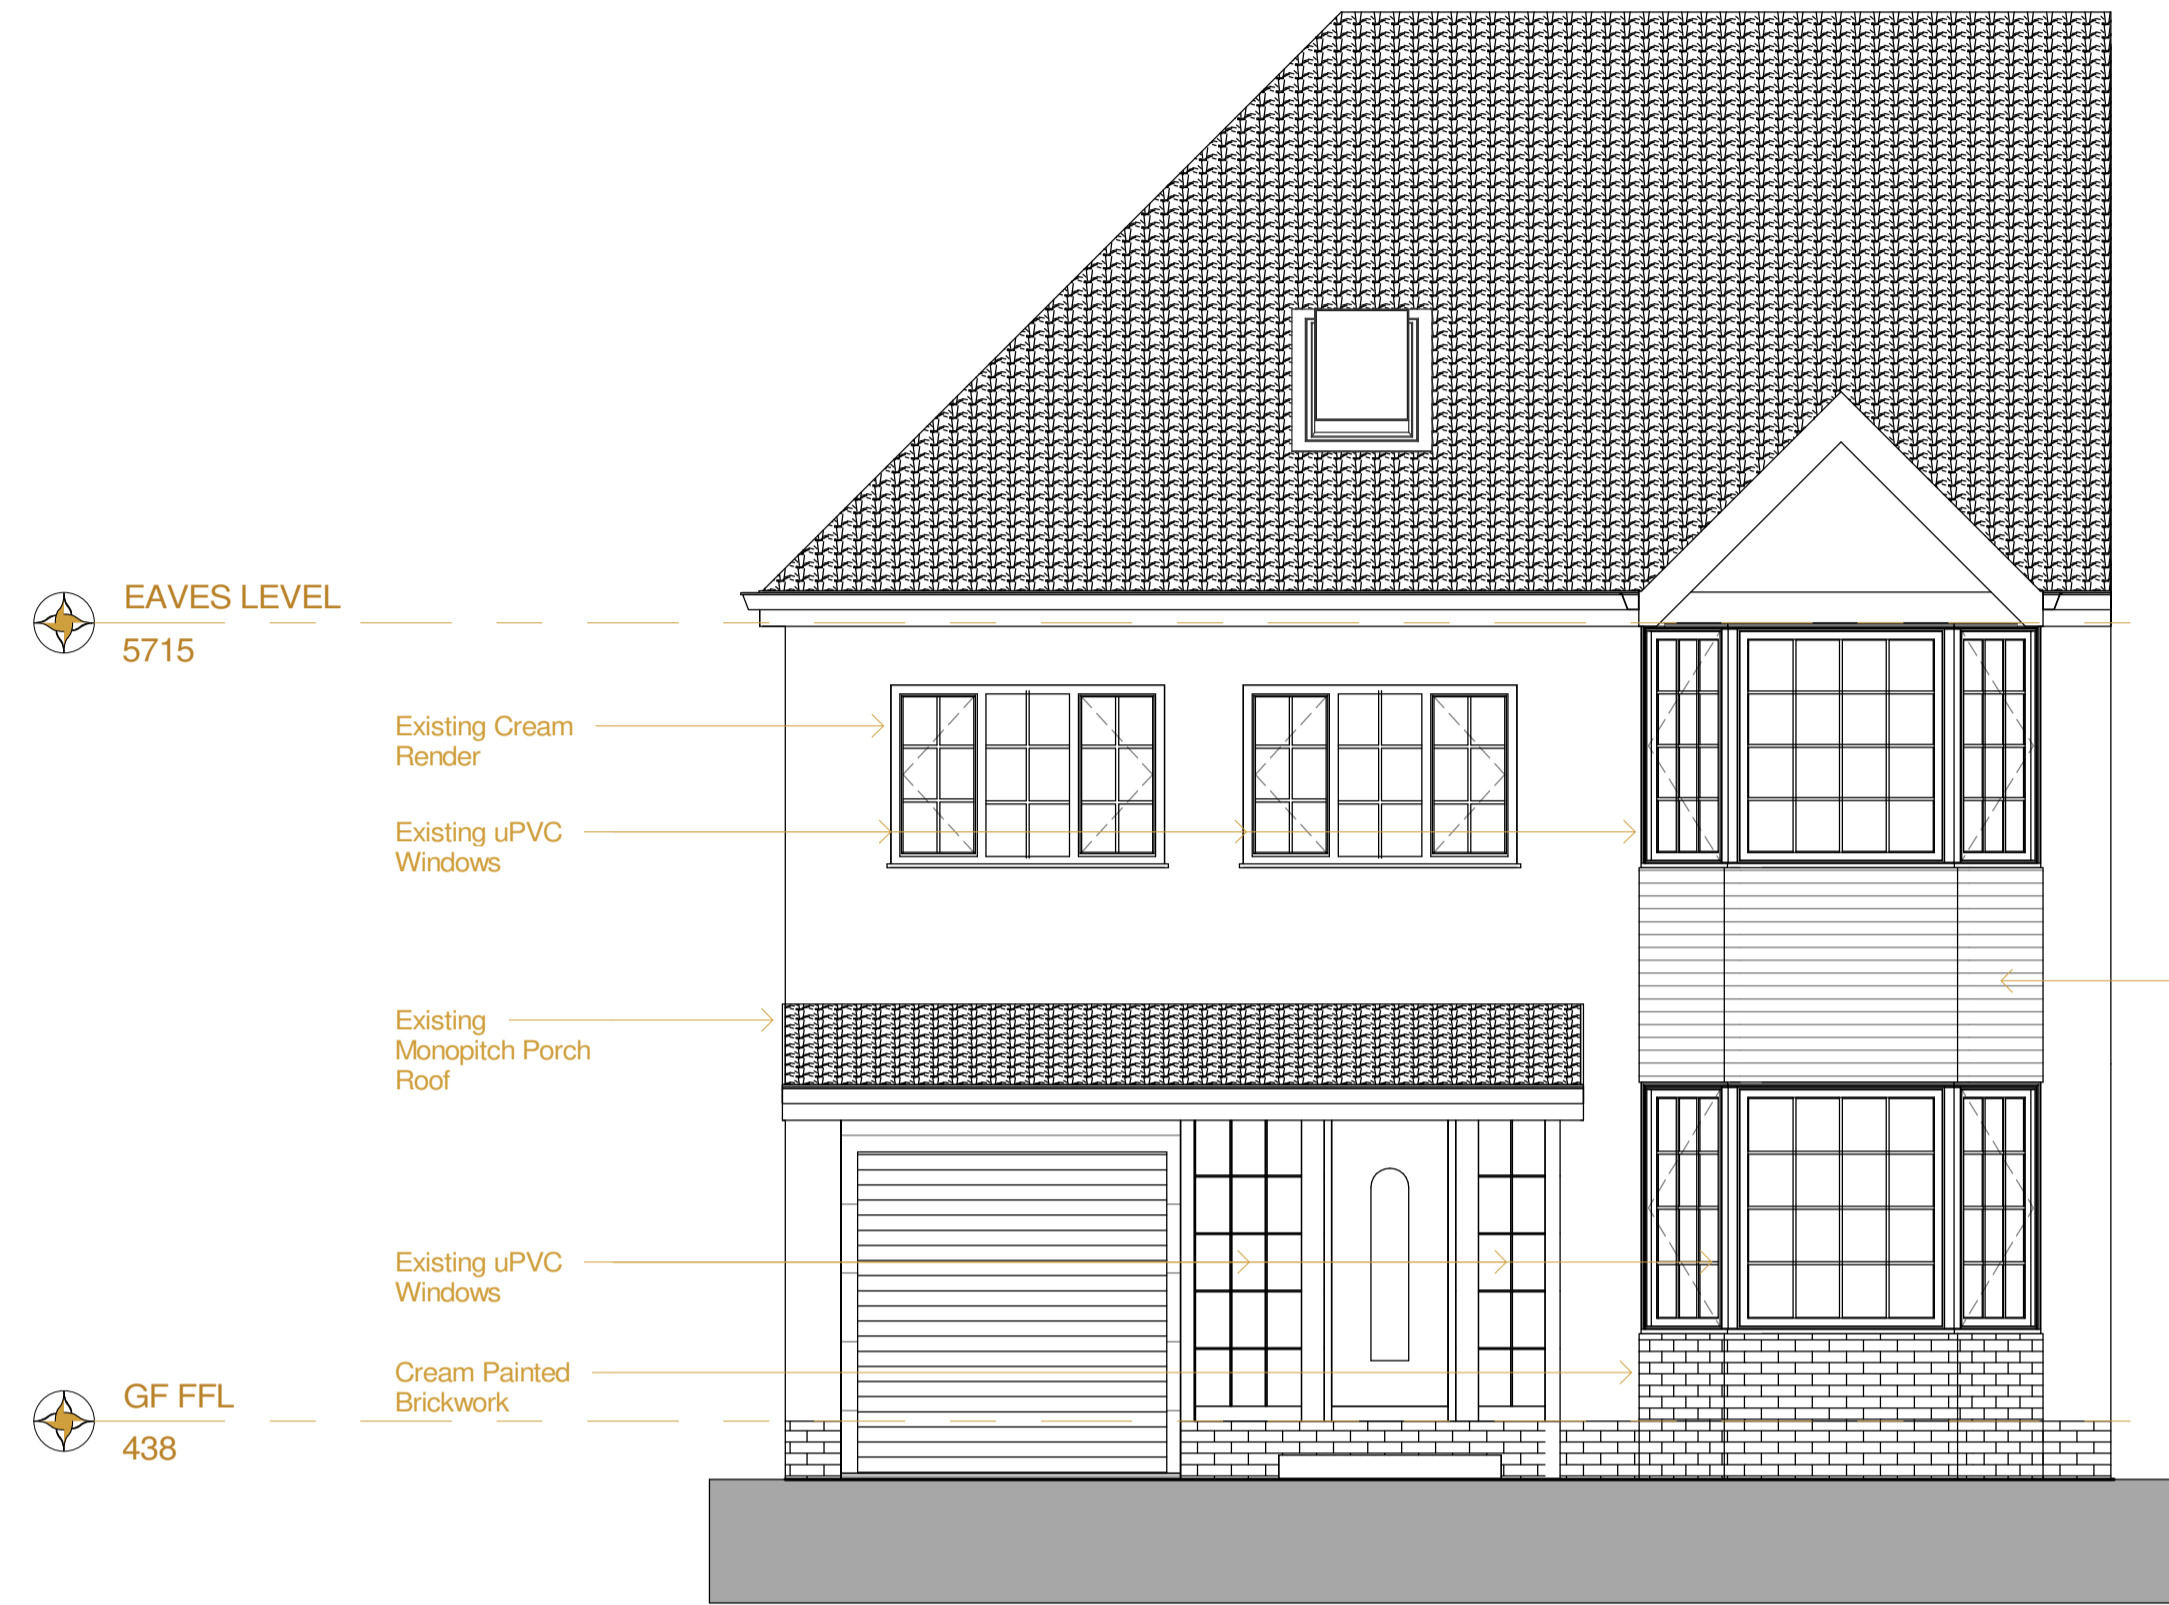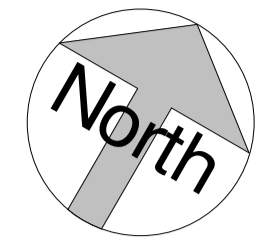


1 Existing Front Elevation
1: 50




2 Proposed Front Elevation
1: 50

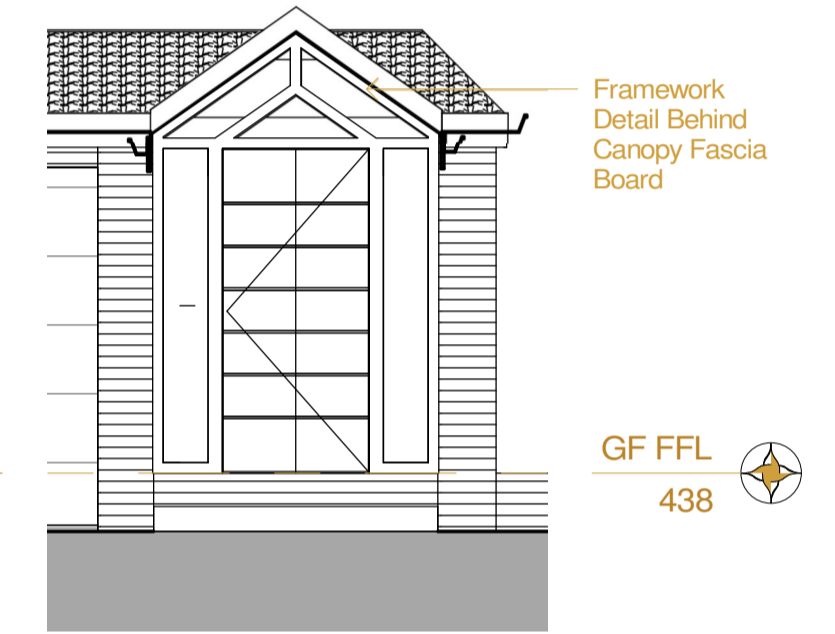


6 Proposed Porch Bay Elevation
1: 50

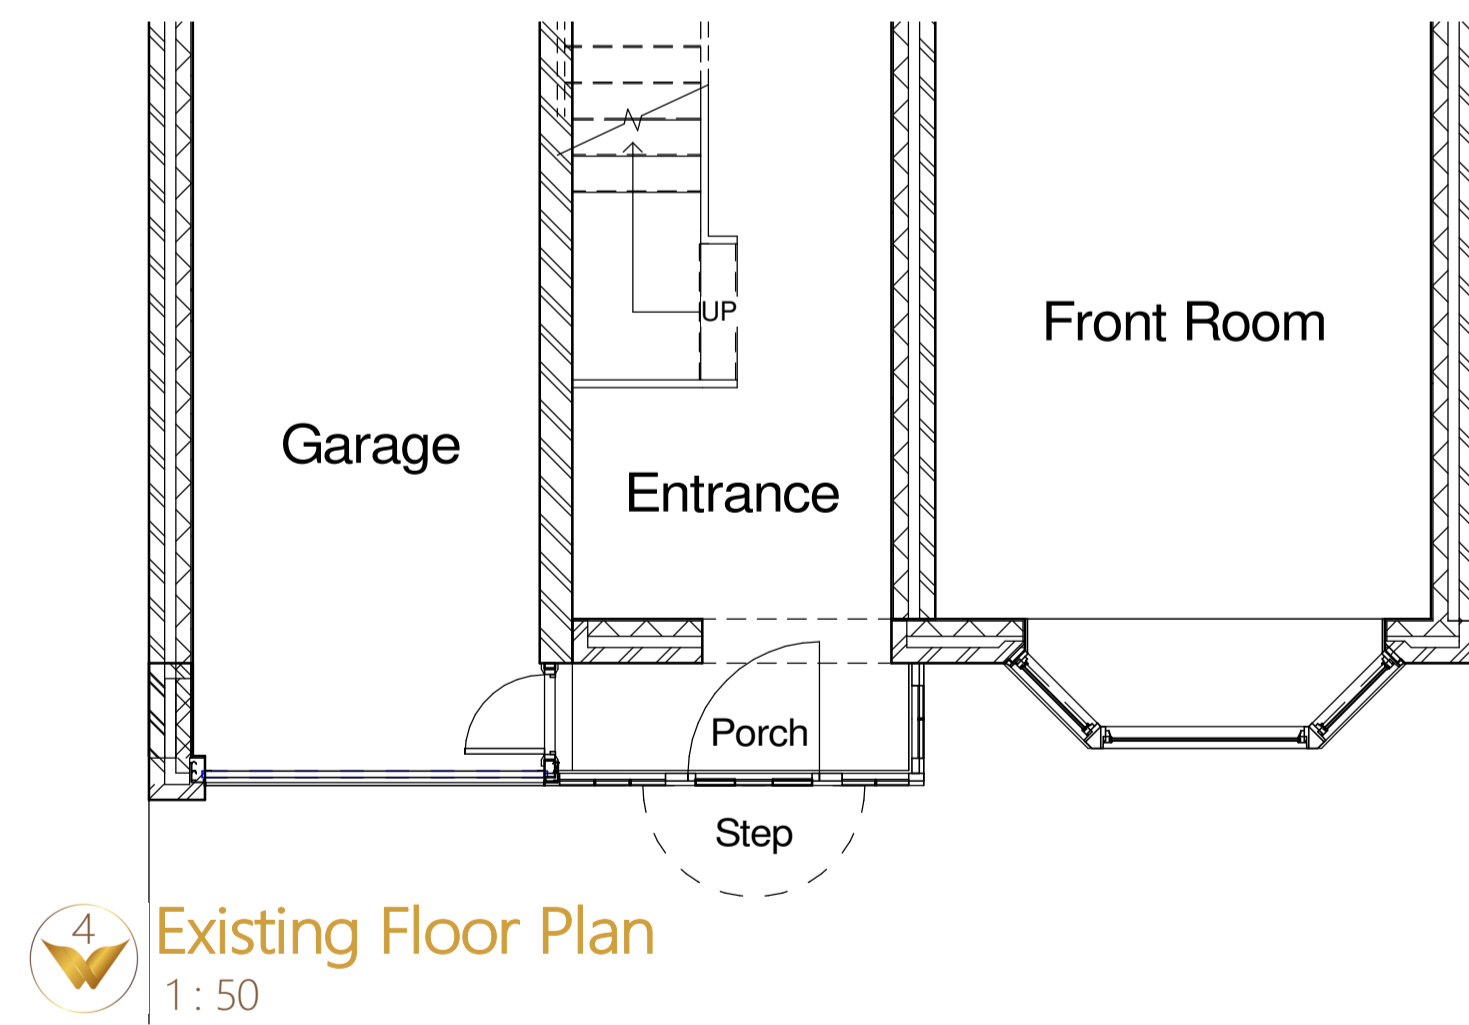


4 Existing Floor Plan
1: 50

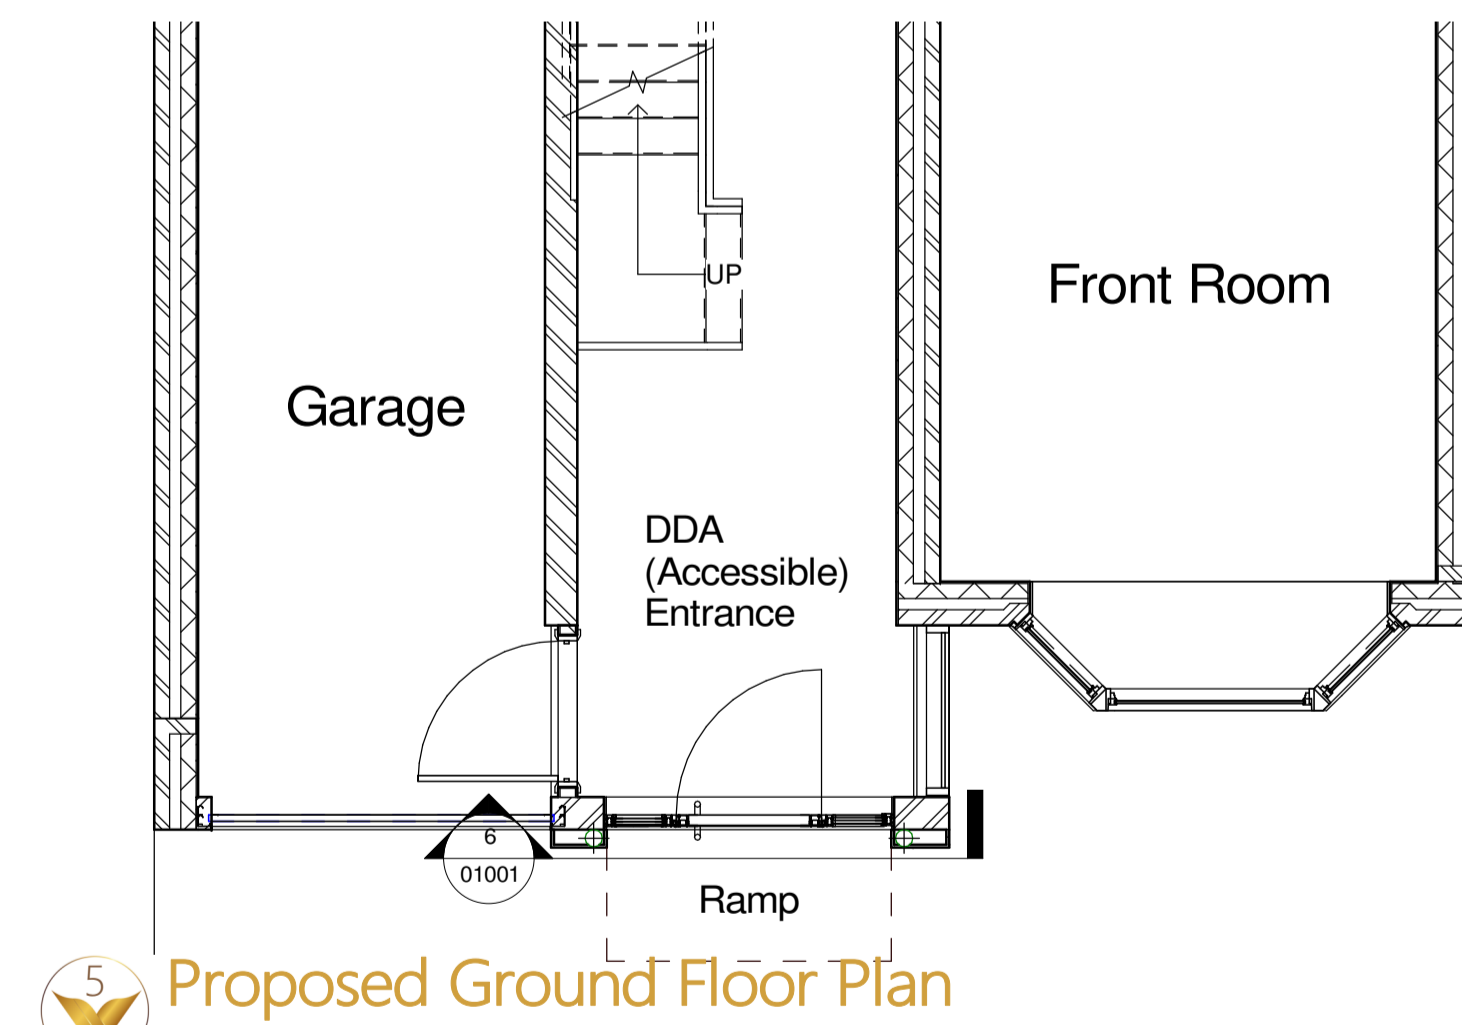

5 Proposed Ground Floor Plan
1: 50

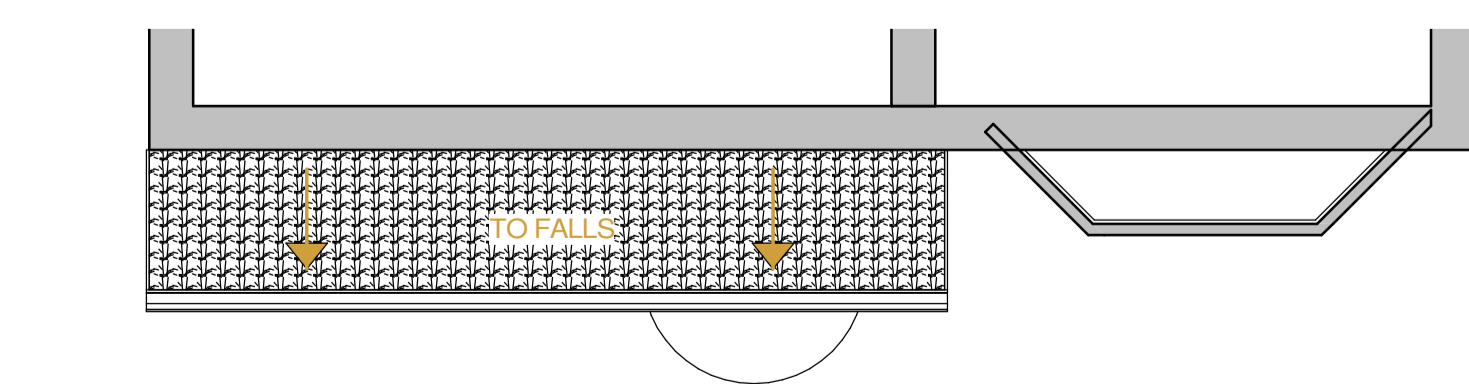

3 Existing Porch Roof Plan
1: 50

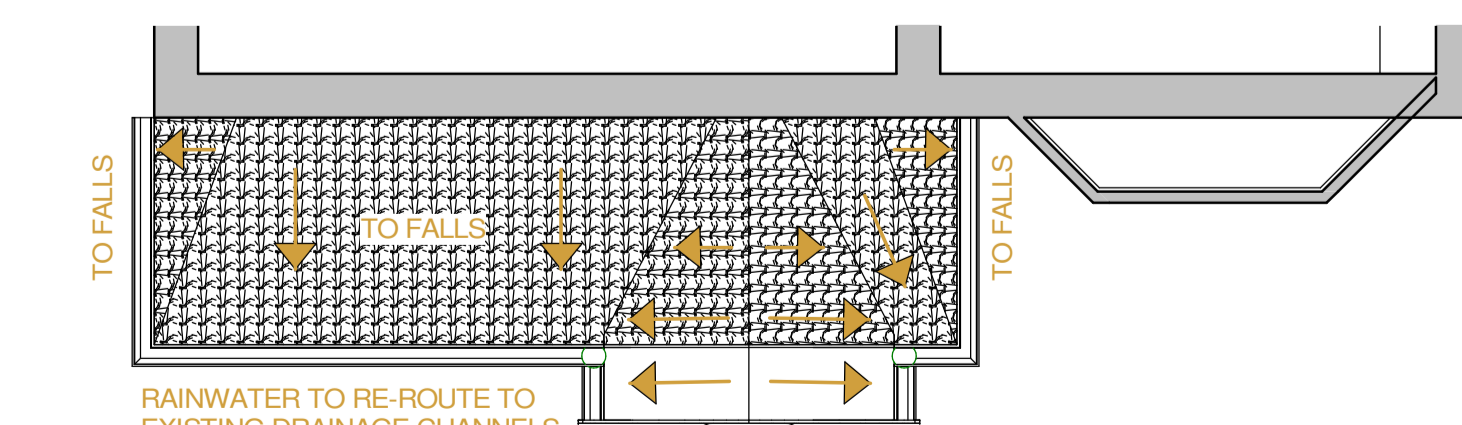

7 Proposed Porch Roof Plan
1: 50